


## PROPOSED TOILET LAYOUT

BS6465-1:2006. PROVISION IN ACCORDANCE WITH TABLE 8 : 100 MALE / 100 FEMALE.

NOTE: CUBICLE, WALL, AND TILE COLOURS ARE TO CONTRAST EACH OTHER TO AID THE DISABLED AND PARTIALLY SIGHTED

NOTE: THE CONTRACTOR IS TO ALLOW IN HIS COSTS FOR DEALING WITH ALL FLOWS, BLANKING OFF PIPEWORK AND SYSTEM DRAIN DOWNS AND RE-FILLS

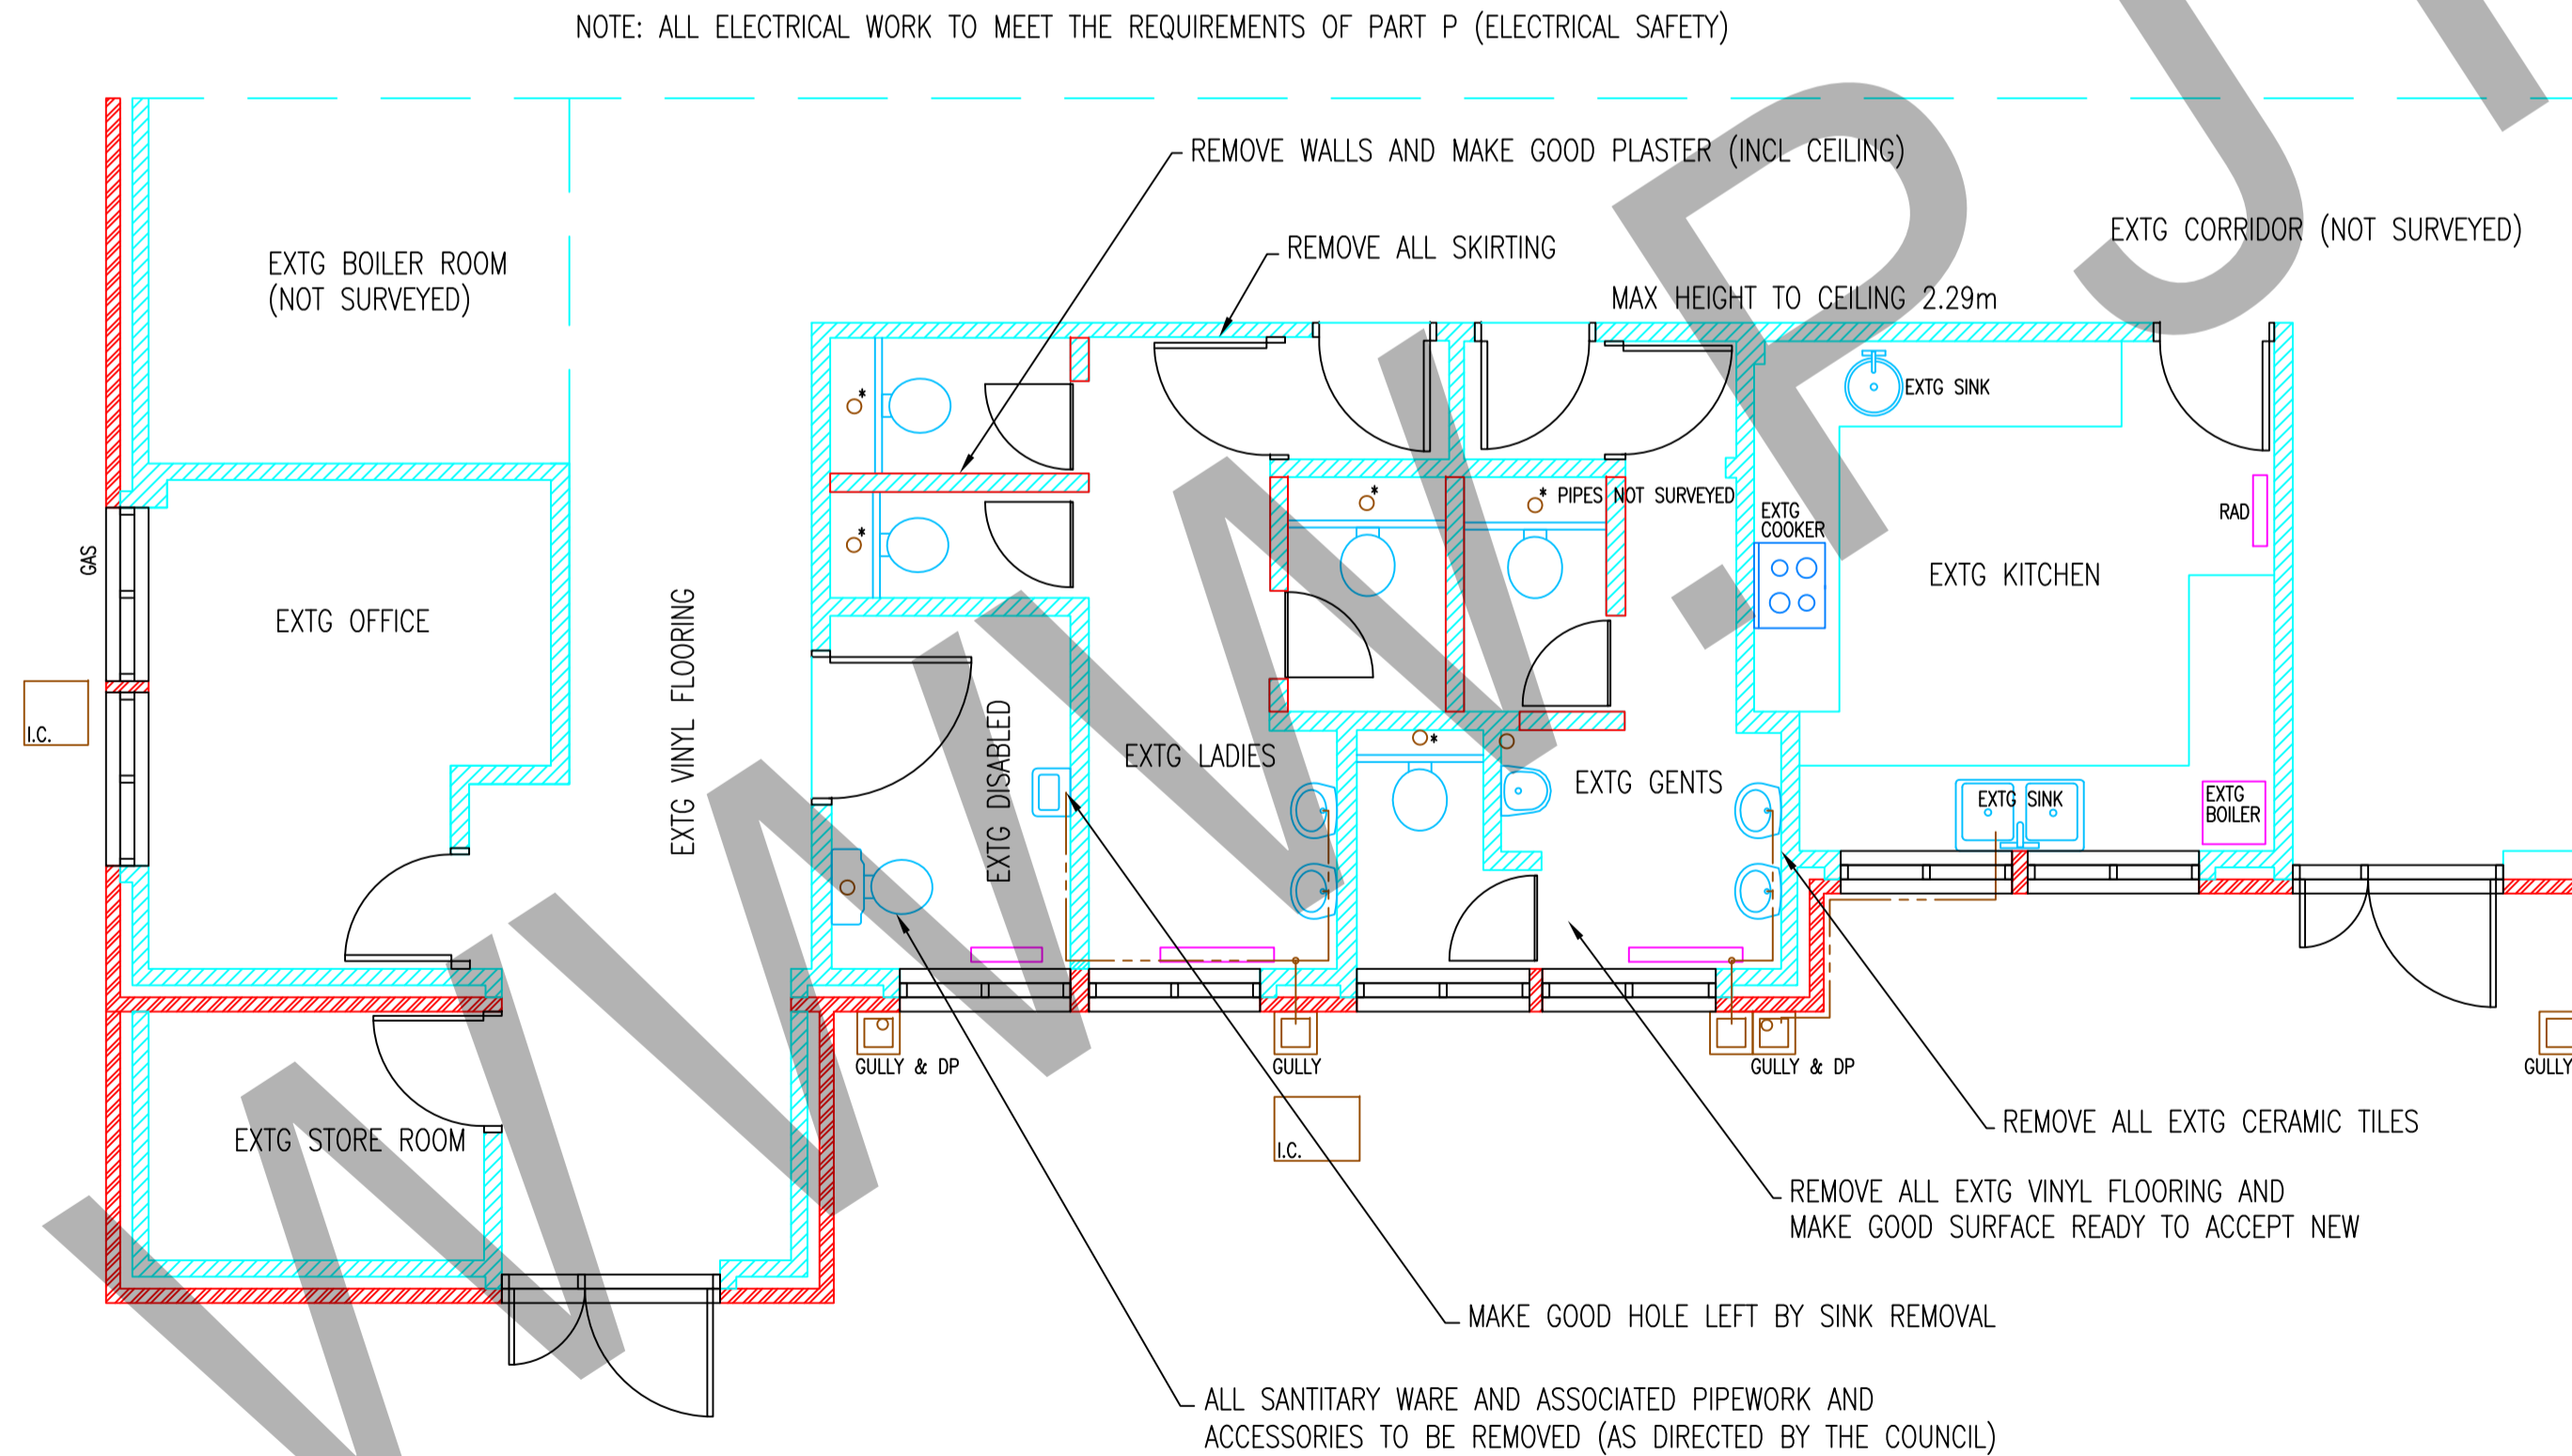

## EXISTING TOILET LAYOUT

BS6465-1:2006. PROVISION IN ACCORDANCE WITH TABLE 8 : 50 MALE / 70 FEMALE (WITH INSUFFICIENT BASIN PROVISION).

NOTE: ALL ELECTRICAL WORK TO MEET THE REQUIREMENTS OF PART P (ELECTRICAL SAFETY)

**ARMITAGE SHANKS**

**cubicles rapide 1.2.3**

An attractive, durable and economical washroom system.

- For dry environments
- Rapid delivery
- Integrated range

**Features**

- An extendable washroom system which is flexible enough to accommodate most site situations and build programmes.
- Contemporary Light Grey 19mm Melamine Faced Chipboard (MFC) duct panels and cubicles edged with tough 3mm PVC.
- Contrasting Dark Grey MFC for shadow gaps and cubicle partitions which also have a 3mm PVC edge for impact resistance.
- Vanity tops with a post-formed upstand and business front edge faced in hardwearing high pressure laminate.
- Cubicle hardware in straight and attractive polycarbonate and powder coated aluminium.
- Packed in individual boxes for ease of selection and protection in transit.
- Templates provided for Armitage Shanks washroom systems.

Rapide 1.2.3 is not suitable for shower areas or wet environments.

**Functional indicator bolt** with only one moving part to reduce jamming and maintenance, complete with external emergency release. Cubicle door finished in contemporary light grey.

**Stylish and practical leg** for easy installation on uneven floors - totally concealed fittings prevent tripping. Cubicle plaster finished in dark grey.

**Templates provided for Armitage Shanks washroom systems.**

Rapide 1.2.3 is not suitable for shower areas or wet environments.

**ARMITAGE SHANKS**

**cubicles rapide 1.2.3**

Designed to be attractive as well as functional and durable, Rapide 1.2.3 cubicles are more than able to cope with the demands of a modern washroom.

- Cubicles
- Low level door combinations
- Outward opening door option

**Please note:**

- Floor to ceiling post will be required when ordering free standing cubicles.
- Floor to ceiling post 4000mm
- 2 Flanges
- 2 Screws, plugs + channel through bolt fixings

**1 Infill pack**

- +1 Large plaster 1800 x 900mm
- +1 Plaster drilled hinge 1800 x 550mm
- +1 Aluminium headrail - Dark Grey 1800mm

**2 Ambulant/Enlarged grab rail pack**

- +3 Grab rails, white powder coated 500mm
- +2 Door opening bars 300mm - Dark Grey powder coated
- +1 Fixing pack complete

**3 Door pack**

- Outward opening/forward opening Wheelchair, Ambulant and Enlarged.
- +1 Door 1800 x 900mm
- +1 Plaster 1800 x 220mm
- +1 Plaster hinge 1800 x 110mm
- +1 Plaster no hinge 1800 x 110mm
- +1 Plaster for enlarged cubicle drilled for hinge 1800 x 400mm
- +3 UPVC door cap/wall channel 1800mm
- +1 Aluminium headrail - Dark Grey 1800mm

**4 Partition pack**

- +2 Partitions "halves" 900 x 1800mm
- +1 UPVC H section
- +1 UPVC door cap/wall channel 1800mm

**5 Fittings pack**

- +1 Polycarbonate indicator bolt
- +1 Toilet roll holder
- +3 Aluminium hinges Dark Grey
- +1 Toilet roll holder
- +2 Polycarbonate pedestals
- +2 Buffers
- +2 Screws, plugs + channel through bolts

**ARMITAGE SHANKS**

**cubicles a guide for installers**

WCs, washbasins and urinals are all easily accommodated by sanitaryware panels designed for each application; installation and maintenance are simplified by the use of horizontal panel splits.

- Economical and practical
- Sanitaryware panels
- Panel selection

Each product pack includes duct panels and vanity units will be supplied fully boxed, clearly labelled, complete with all the necessary fixing components and installation instructions.

**Product specifications**

- Cubicles and duct panels: 19mm Melamine Faced Chipboard (MFC)
- Vanity tops: 19mm overall thickness laminate faced chipboard with 36mm deep, full rear front edge and 75mm high post-formed rear upstand.
- Colours: Flagship Dark Grey 19mm Melamine Faced Chipboard (MFC).
- Lippings: Dark Grey impact resistant 3mm PVC.
- Fittings: Dark Grey Polycarbonate/nylon.
- Headrail: Dark Grey U-section aluminium.

Adjustments can be made to cubicles by reducing doors and partitions and fitting into full-length door channels as detailed on the previous pages.

Duct widths and heights can be varied by adjusting the width of the flagships. If it is necessary to cut duct panels, additional 3mm re-edging strips are supplied.

The return end panel for vanity units will be supplied oversized to enable the installer to make on site adjustments.

Sanitaryware, sanitaryware and associated fittings are not included and should be obtained from an appropriate Armitage Shanks stockist.

Armitage Shanks will provide templates to suit the following sanitaryware:

- Portman 500mm washbasin
- Contour 500mm washbasin
- Contour urinal
- Sanura 500mm urinal

**Installation details**

The installer needs to provide an appropriate timber frame typically Ex 50 x 50mm treated softwood) to support the duct panels and

**Panel to ceiling**

- 44x44mm softwood framing by others
- Panel Facing - F1
- Panel to cubicle partition
- Panel to panel

**Panel to floor**

- 44x44mm softwood framing by others
- Panel Facing - F1
- Panel to blockwork corner
- Panel to panel corner

**Panel pack**

- +1 Plain panel 2250 x 3000mm
- +3 3mm PVC re-edging strip 2500mm
- +10 Plastic clips + screws

**Standard height**

- +1 Plain panel 2250 x 3000mm
- +3 3mm PVC re-edging strip 2500mm
- +10 Plastic clips + screws

**Shelf height**

- +1 Plain panel 2250 x 3000mm
- +3 3mm PVC re-edging strip 2500mm
- +10 Plastic clips + screws

**Urinal panel pack**

- +1 Bottom panel 850 x 800mm
- +1 Middle panel 850 x 800mm
- +1 Top panel 125 x 800mm
- +1 3mm PVC re-edging strip 2500mm
- +16 Plastic clips + screws
- +2 templates for Sanura/Contour urinal

**Washbasin/WC panel pack**

- +1 Bottom panel 400 x 800mm
- +1 Middle panel 470 x 800mm
- +1 Top panel 125 x 800mm
- +1 3mm PVC re-edging strip 2500mm
- +16 Plastic clips + screws
- +2 templates for Portman/Contour basins

**Plus pack**

- Wall basin without overflow for additional hygiene
- Thermatic Sanitaryware: Maximum 10kg weight for power coating. Thermatic is suitable for use with other suppliers. The cut-down edge of the basin is made from thermacel and is non-slip.
- High-vis WC seat at 400mm for wheelchair height access
- Clean kit to be opened down to clean for improved safety
- Special care or clean for easy cleaning with hand or elbow
- Told roll holder
- Concealed hanging grab rails fixed to 50mm height
- Drop-down grab rail fixed to 50mm height
- Available with white or blue ink and seat
- LAMIC approval

**ARMITAGE SHANKS**

**cubicles rapide 1.2.3**

WCs, washbasins and urinals are all easily accommodated by sanitaryware panels designed for each application; installation and maintenance are simplified by the use of horizontal panel splits.

- Economical and practical
- Sanitaryware panels
- Panel selection

**Standard height**

- +1 Plain panel 2250 x 3000mm
- +3 3mm PVC re-edging strip 2500mm
- +10 Plastic clips + screws

**Shelf height**

- +1 Plain panel 2250 x 3000mm
- +3 3mm PVC re-edging strip 2500mm
- +10 Plastic clips + screws

**Urinal panel pack**

- +1 Bottom panel 850 x 800mm
- +1 Middle panel 850 x 800mm
- +1 Top panel 125 x 800mm
- +1 3mm PVC re-edging strip 2500mm
- +16 Plastic clips + screws
- +2 templates for Sanura/Contour urinal

**Washbasin/WC panel pack**

- +1 Bottom panel 400 x 800mm
- +1 Middle panel 470 x 800mm
- +1 Top panel 125 x 800mm
- +1 3mm PVC re-edging strip 2500mm
- +16 Plastic clips + screws
- +2 templates for Portman/Contour basins

**Plus pack**

- Wall basin without overflow for additional hygiene
- Thermatic Sanitaryware: Maximum 10kg weight for power coating. Thermatic is suitable for use with other suppliers. The cut-down edge of the basin is made from thermacel and is non-slip.
- High-vis WC seat at 400mm for wheelchair height access
- Clean kit to be opened down to clean for improved safety
- Special care or clean for easy cleaning with hand or elbow
- Told roll holder
- Concealed hanging grab rails fixed to 50mm height
- Drop-down grab rail fixed to 50mm height
- Available with white or blue ink and seat
- LAMIC approval



## DOC M: DISABLED TOILET FACILITY

REV	DESCRIPTION	ID	CHK'D	DATE
C	MINOR REVISIONS		PJT	22/05/09

P. J. Townsend Associates  
 12 Hill Rise  
 St Ives  
 Cambridgeshire  
 PE27 6SP

Telephone: 01480 353216  
 E-Mail: pjta@ntworld.com

ARCHITECTURE - ENGINEERING - PROJECT MANAGEMENT

**CLIENT/CUSTOMER**  
**Sawtry Parish Council**

**PROJECT**  
 Toilet Facility Refurbishment  
 Old School Hall, Green End Road, Sawtry

**TITLE**  
 GENERAL ARRANGEMENT DRAWING

**DRAWN** PJT **SCALE** 1:50@A1 **DATE** 18/05/08

**DRAWING NUMBER** 080518/1 **ISSUE** C

DO NOT SCALE FROM THIS DRAWING, IF IN DOUBT ASK.